



Property type : Villa

Location : Benissa

Bedrooms : 4

Bathrooms : 4

Swimming pool : Yes

Orientation : South East

Parking : Private

House area : 247 m²

Plot area : 923 m²

✓ Barbecue

✓ Utility room

✓ Terrace

This magnificent Villa with wooden details, is distributed over two levels connected by internal stairs.

Stairs lead down to the main floor where you find the living/dining room with beautiful views, a spacious open plan kitchen with central island, fully fitted with high quality appliances, a guest toilet and a large pantry. From here you have access to the terraces with elegant wooden pergolas, to the large garden and to the beautiful infinity swimming pool .

On the upper floor there are 4 double bedrooms with en-suite bathrooms and fitted wardrobes. All the bedrooms have large windows that provide plenty of natural light.


Ideal for a holiday home in Spain or as a first home, where you can spend most of your time enjoying the sunny days



PLANTA BAJA

Superficie construida cubierta: 102,31 m²
Superficie patio: 28,21 m²
Superficie terraza descubierta: 22,21 m²
Superficie terraza agua potable: 32,20 m²

PROYECTA
Reforma de vivienda unifamiliar aislada
2 de octubre de 2023 Escala: 1:100

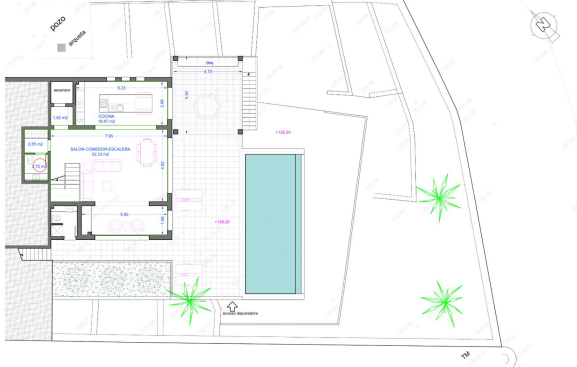

PLANTA ALTA

Superficie alzada vivienda: 145,37 m²


PROYECTA
Reforma de vivienda unifamiliar aislada
2 de octubre de 2023 Escala: 1:100



CUBIERTA

Superficie parking: 22,20 m²


PROYECTA
Reforma de vivienda unifamiliar aislada
29 de septiembre de 2023 Escala: 1:100

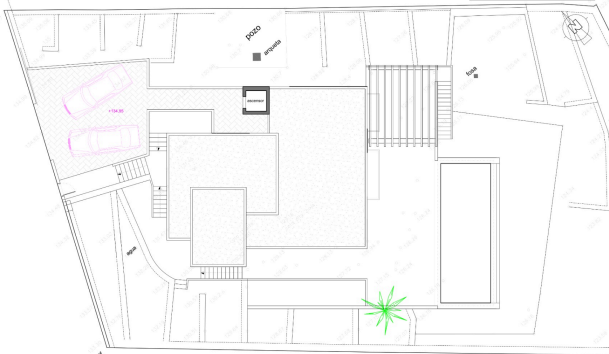

PROYECTA ALZADOS sección A-1
Reforma de vivienda unifamiliar aislada
13 de noviembre de 2023 Escala: 1:100



alzado sureste

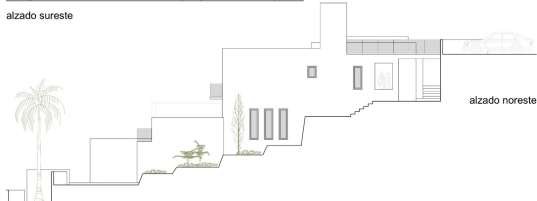

alzado noreste

alzado suroeste



alzado noroeste

PROYECTA ALZADOS sección A-2
Reforma de vivienda unifamiliar aislada
13 de noviembre de 2023 Escala: 1:100